



PROFILE CHANNEL RC-TS1 (WATERSHED WS-1 partial)

SEE APPENDIX 7-H, PG 53 FOR CHANNEL DESCRIPTION

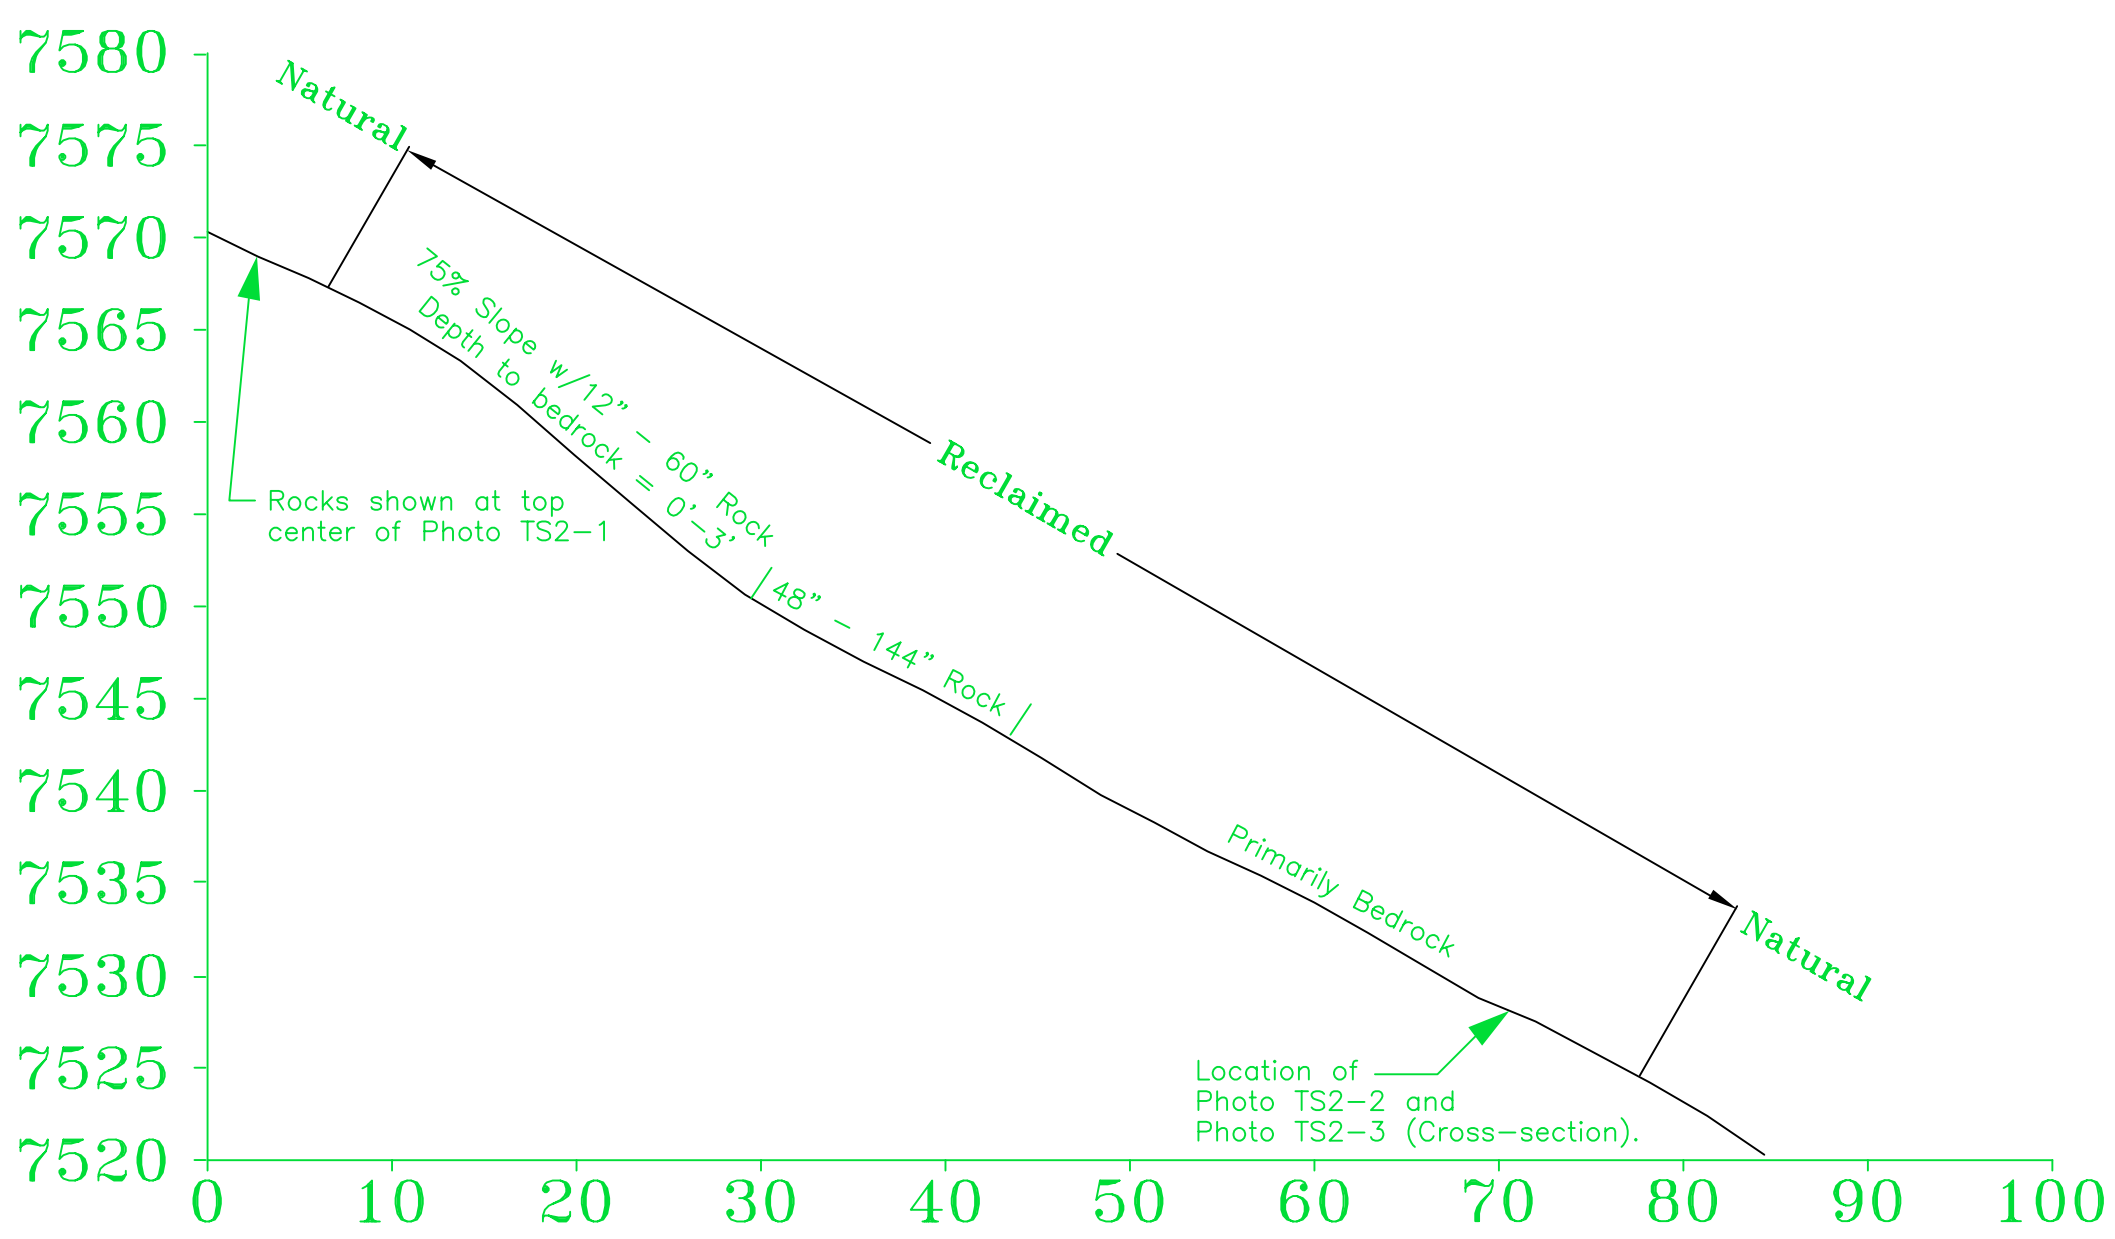


PROFILE CHANNEL RC-TS2 (WATERSHED WS-1 partial)

SEE APPENDIX 7-H, PG 55 FOR CHANNEL DESCRIPTION

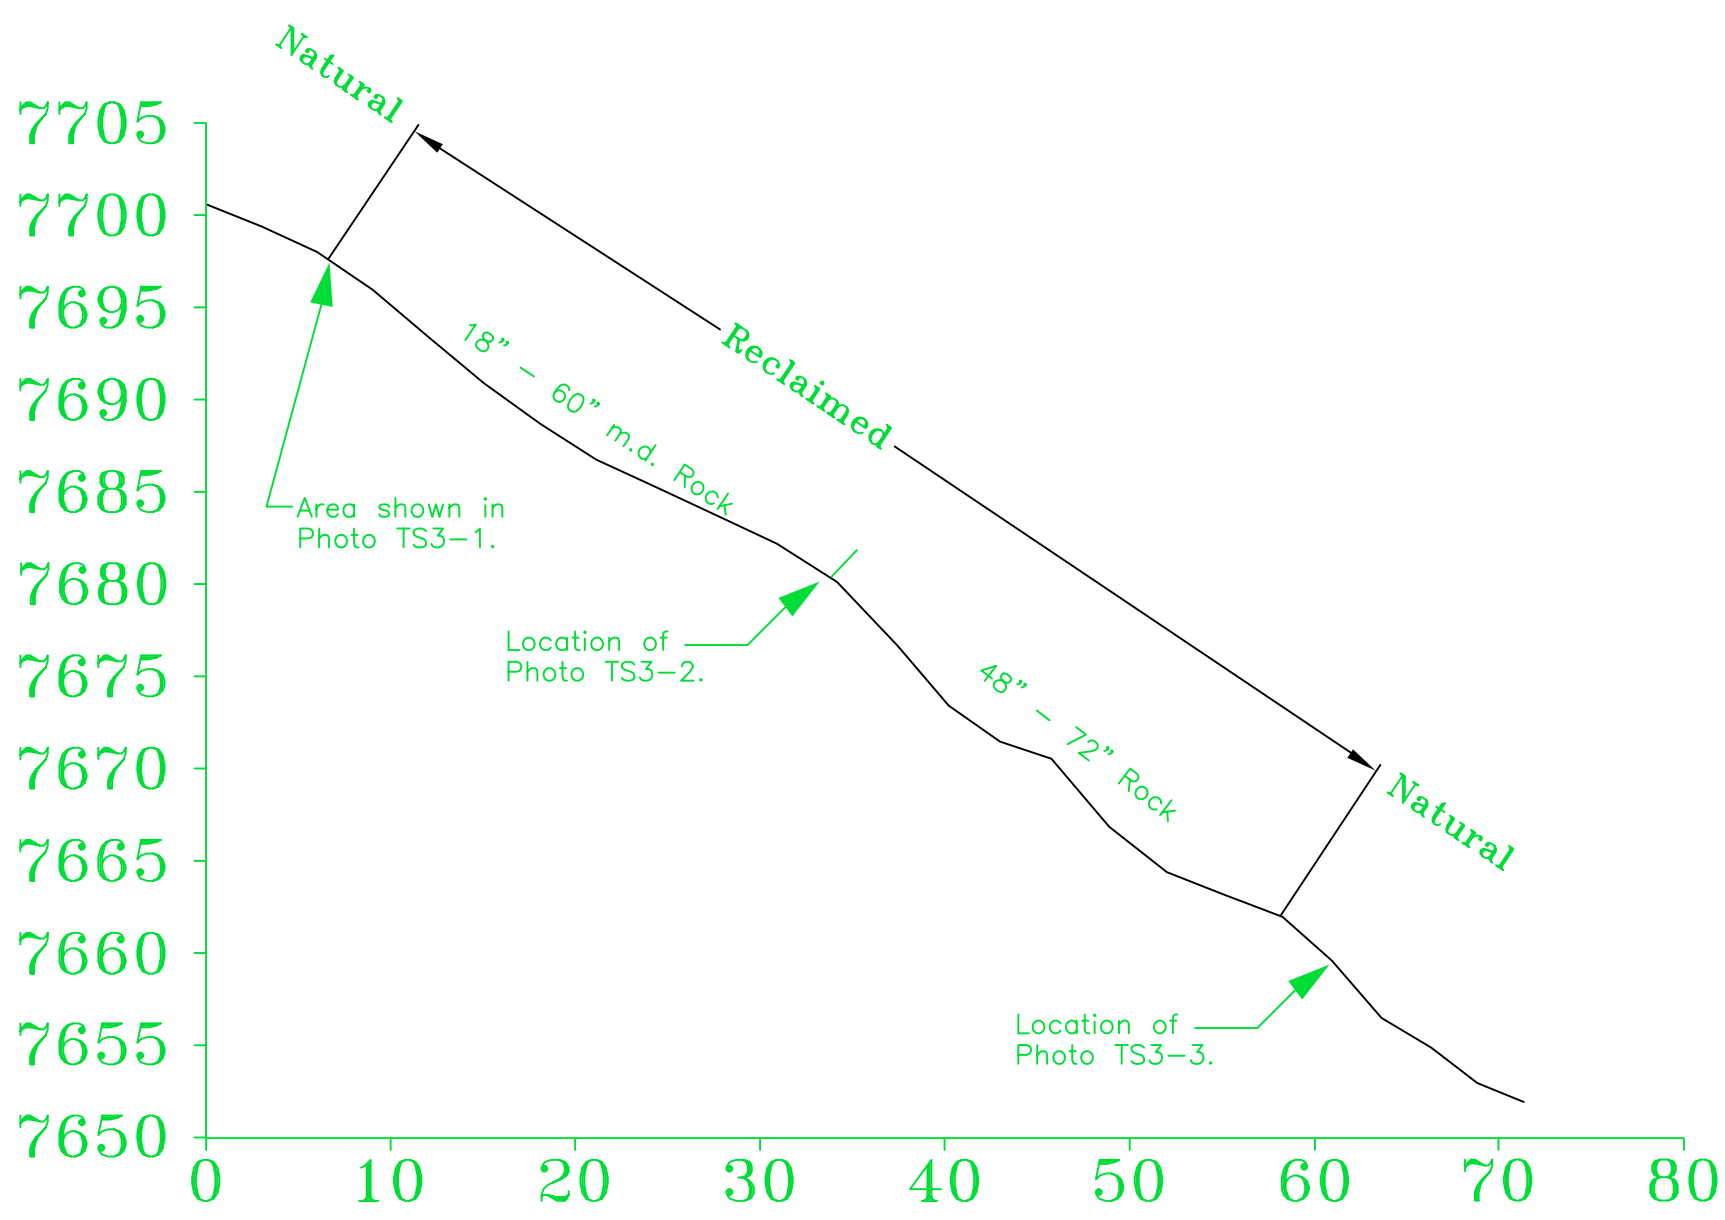


PROFILE CHANNEL RC-TS3 (WATERSHED WS-1 partial)

SEE APPENDIX 7-H, PG 57 FOR CHANNEL DESCRIPTION

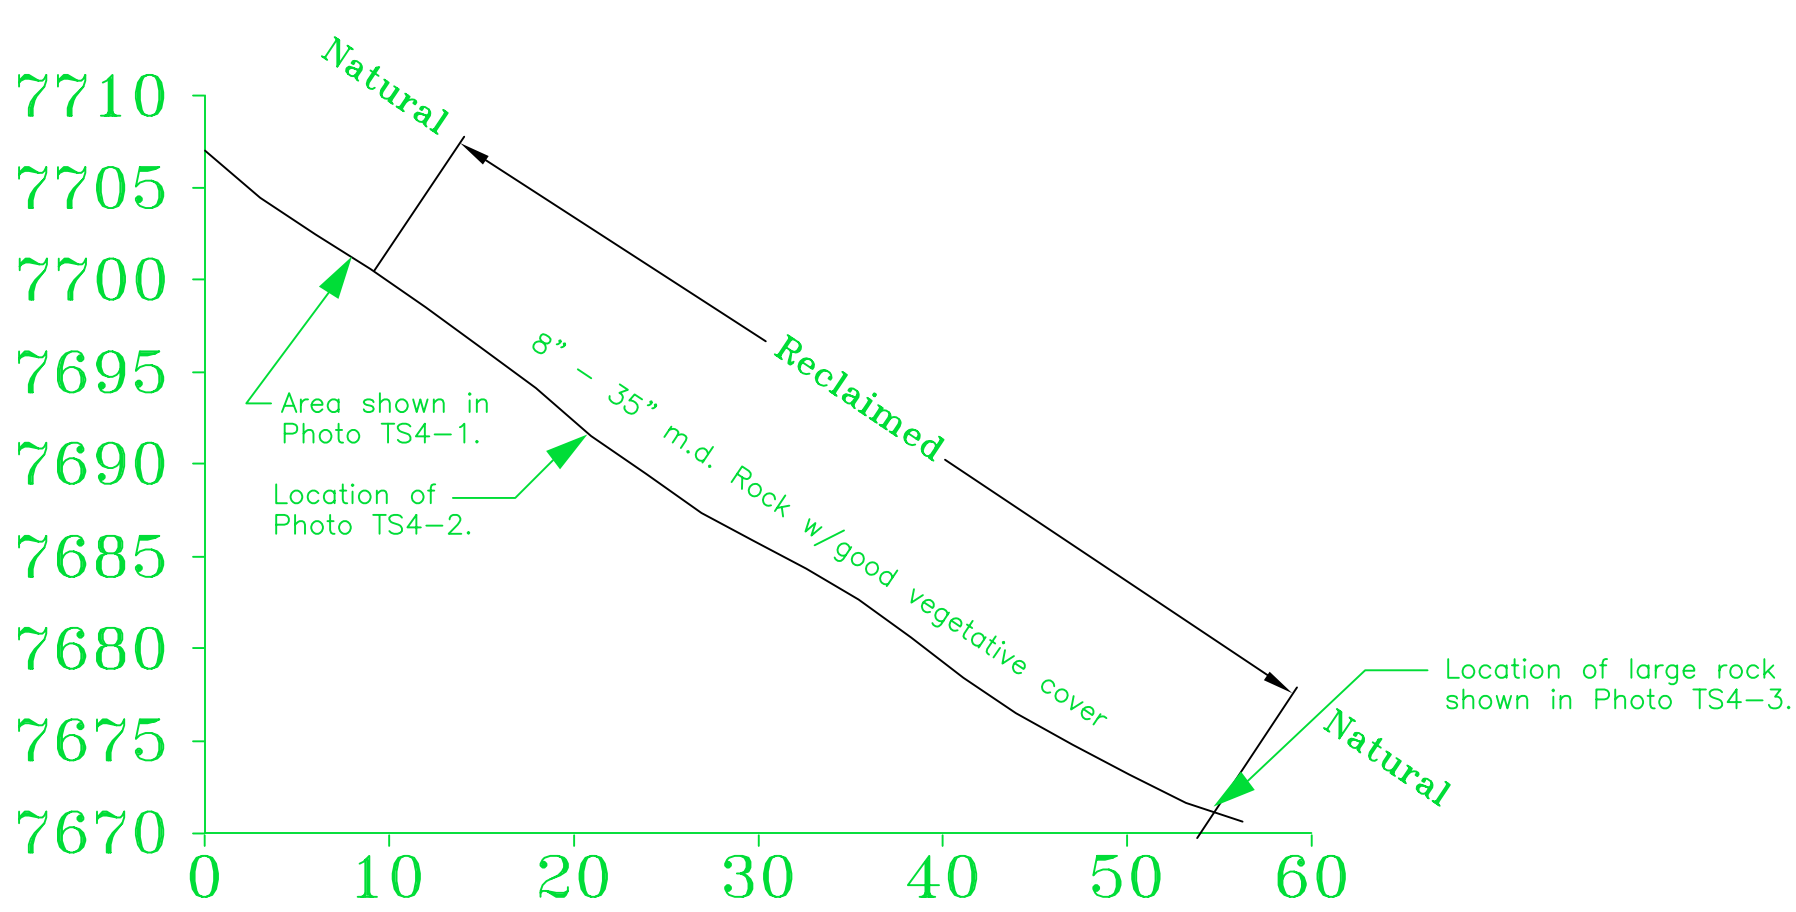


PROFILE CHANNEL RC-TS4 (WATERSHED WS-1 partial)

SEE APPENDIX 7-H, PG 59 FOR CHANNEL DESCRIPTION

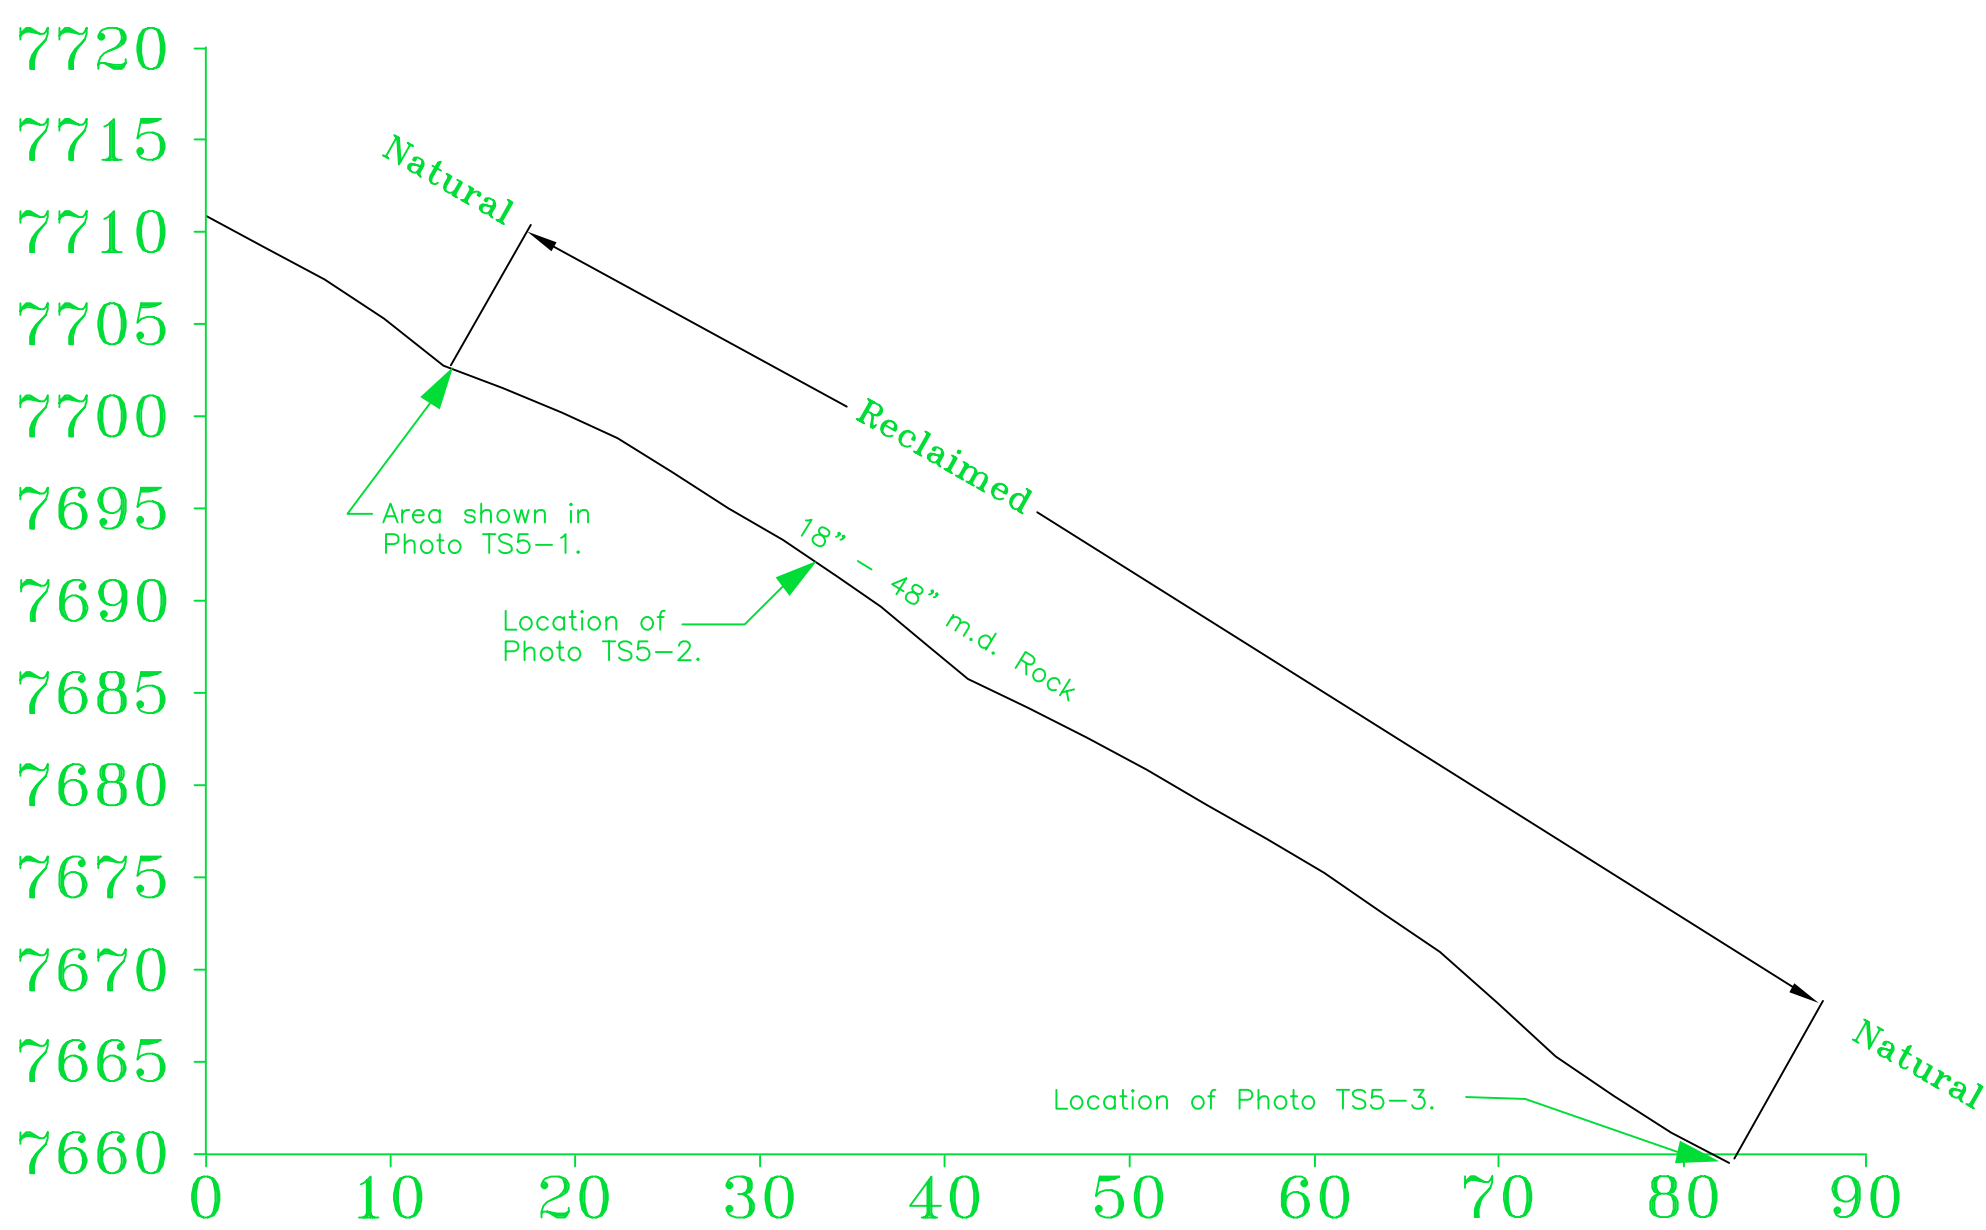

PROFILE CHANNEL RC-TS5 (WATERSHED WS-1 partial)

SEE APPENDIX 7-H, PG 61 FOR CHANNEL DESCRIPTION

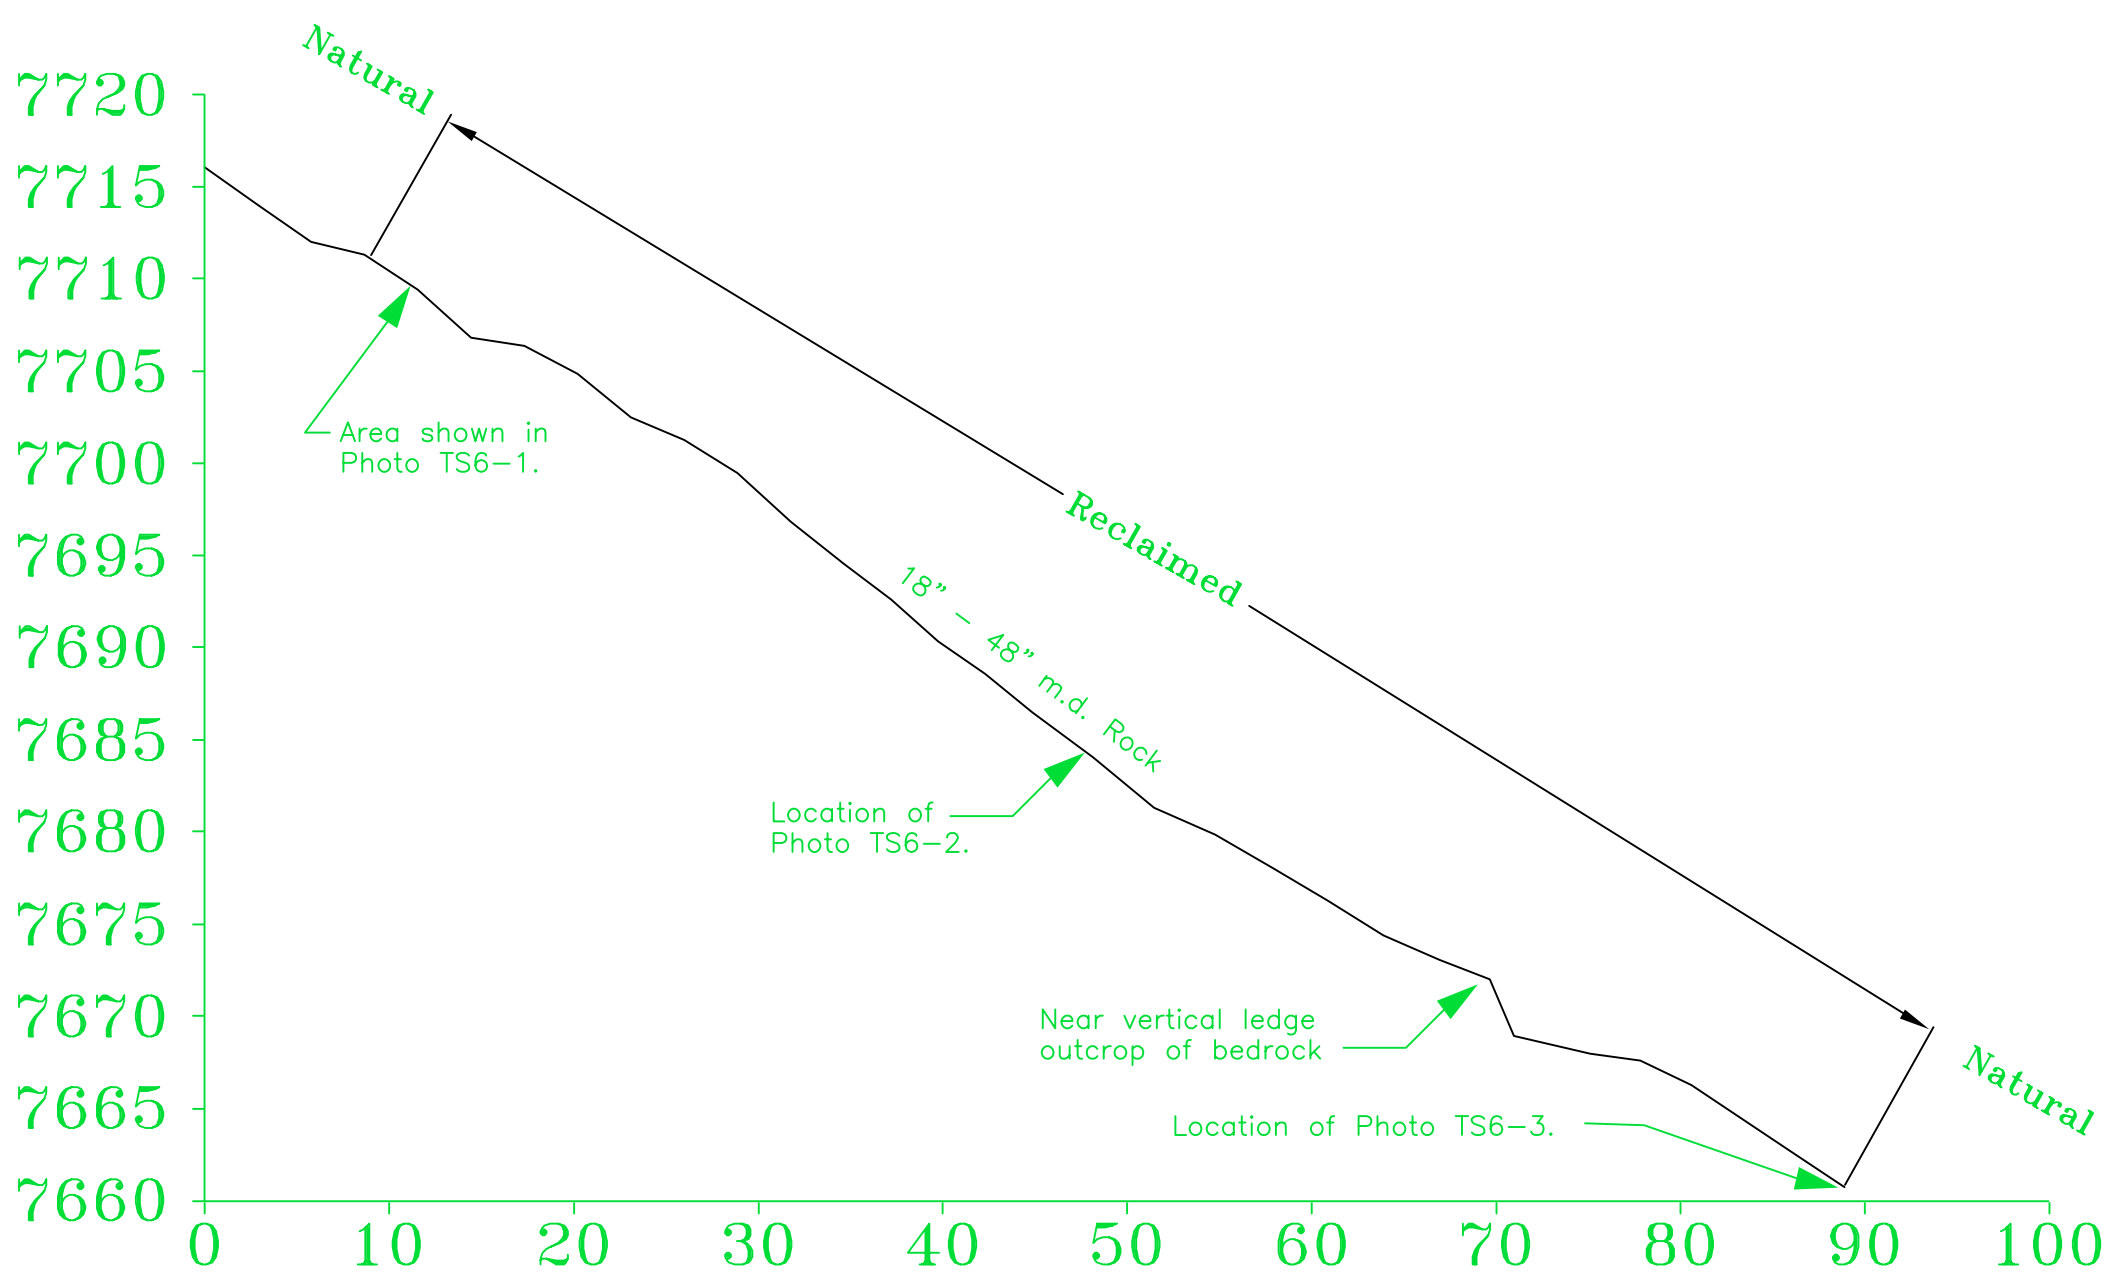

PROFILE CHANNEL RC-TS6 (WATERSHED WS-1 partial)

SEE APPENDIX 7-H, PG 63 FOR CHANNEL DESCRIPTION

NOTE: SEE PLATE 7-7 FOR CHANNEL AND WATERSHED LOCATIONS. PROFILE DESCRIPTIONS REPRESENT PRE-MINING CONDITIONS. SEE APPENDIX 7-H FOR PHOTOS AND CHANNEL DESCRIPTIONS.

REV.	DATE	REMARKS	APPR.
1			
2			
3			
4			
5			
6			
7			
8			
9			
10			

CO-OP MINING CO.		
HUNTINGTON, UTAH		
POST-MINING DRAINAGE PROFILES		
SCALE: As Shown	DRAWN BY: C. Reynolds	DATE: 4/20/94
BEAR CANYON		PLATE 7-8C